




1. All boundaries, dimensions and levels are to be checked on site before construction.
2. Any discrepancies with this or other information is to be advised and approval is to be sought before implementation.
3. Do not scale this drawing

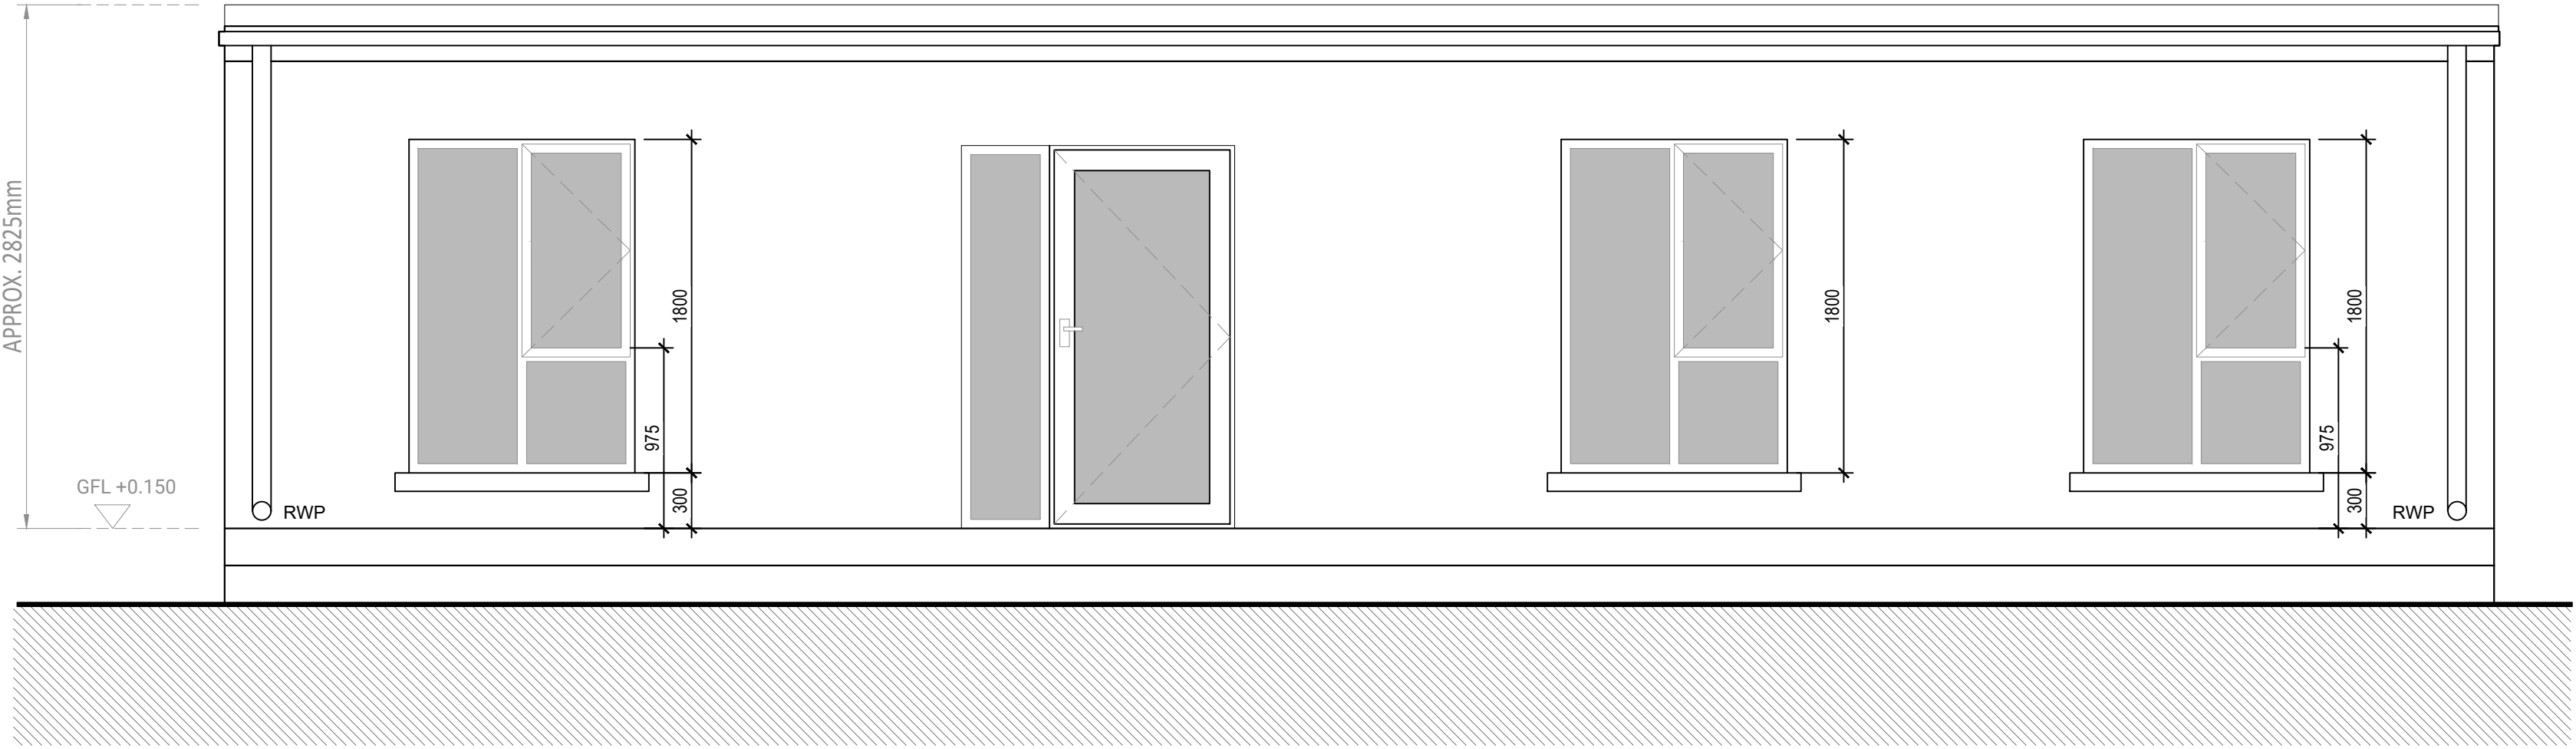

FRONT ELEVATION

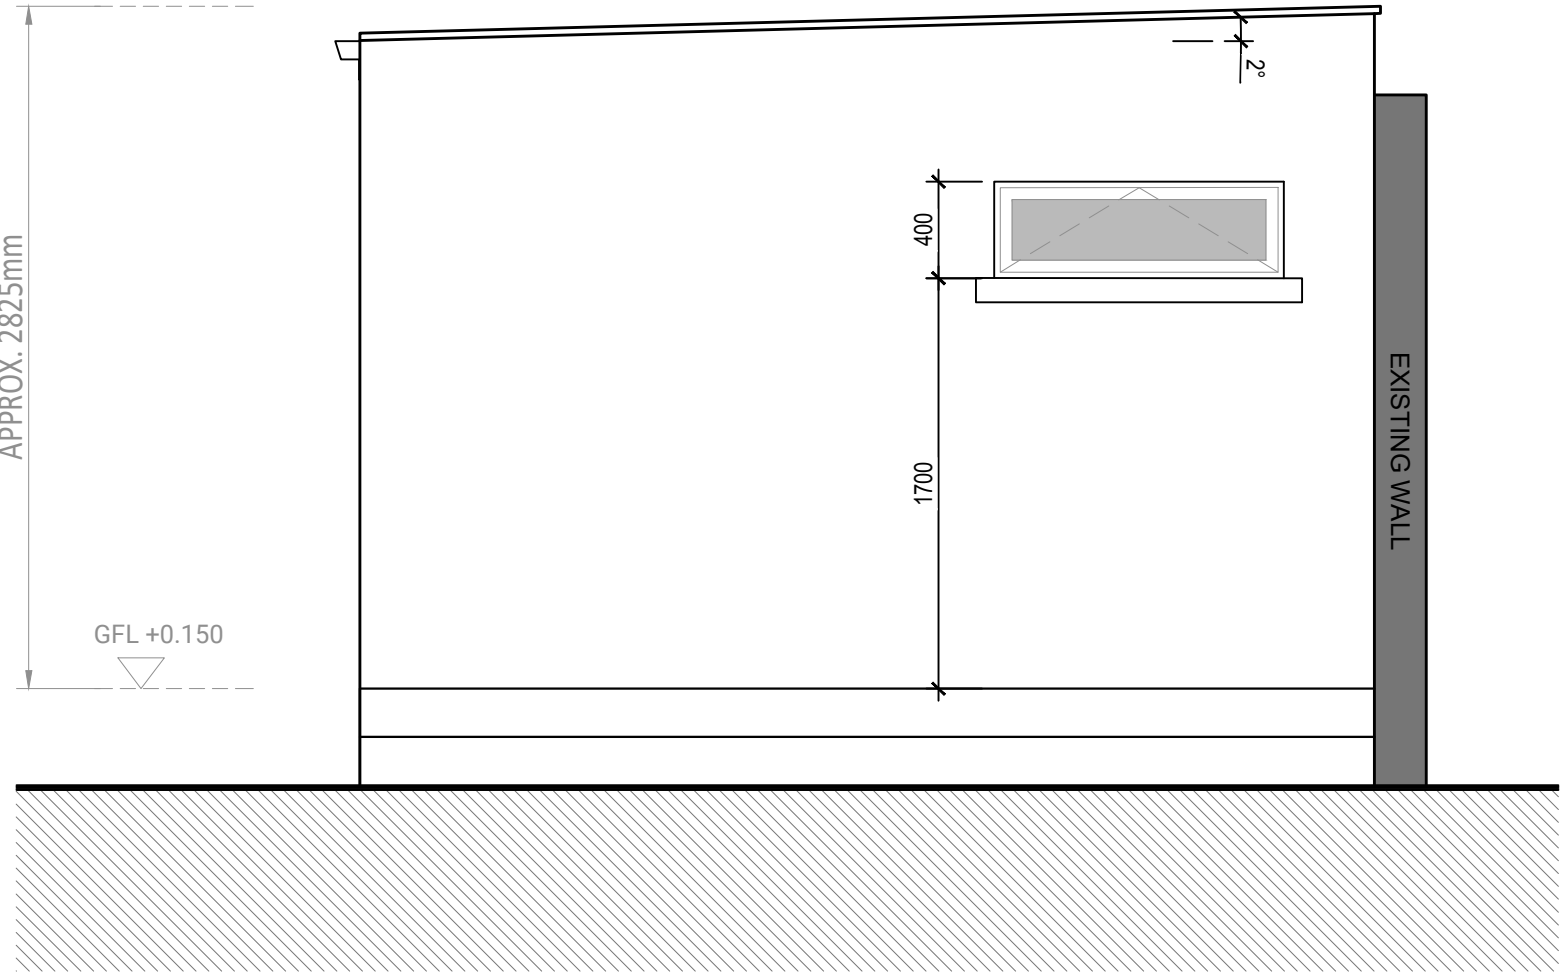

SIDE ELEVATION

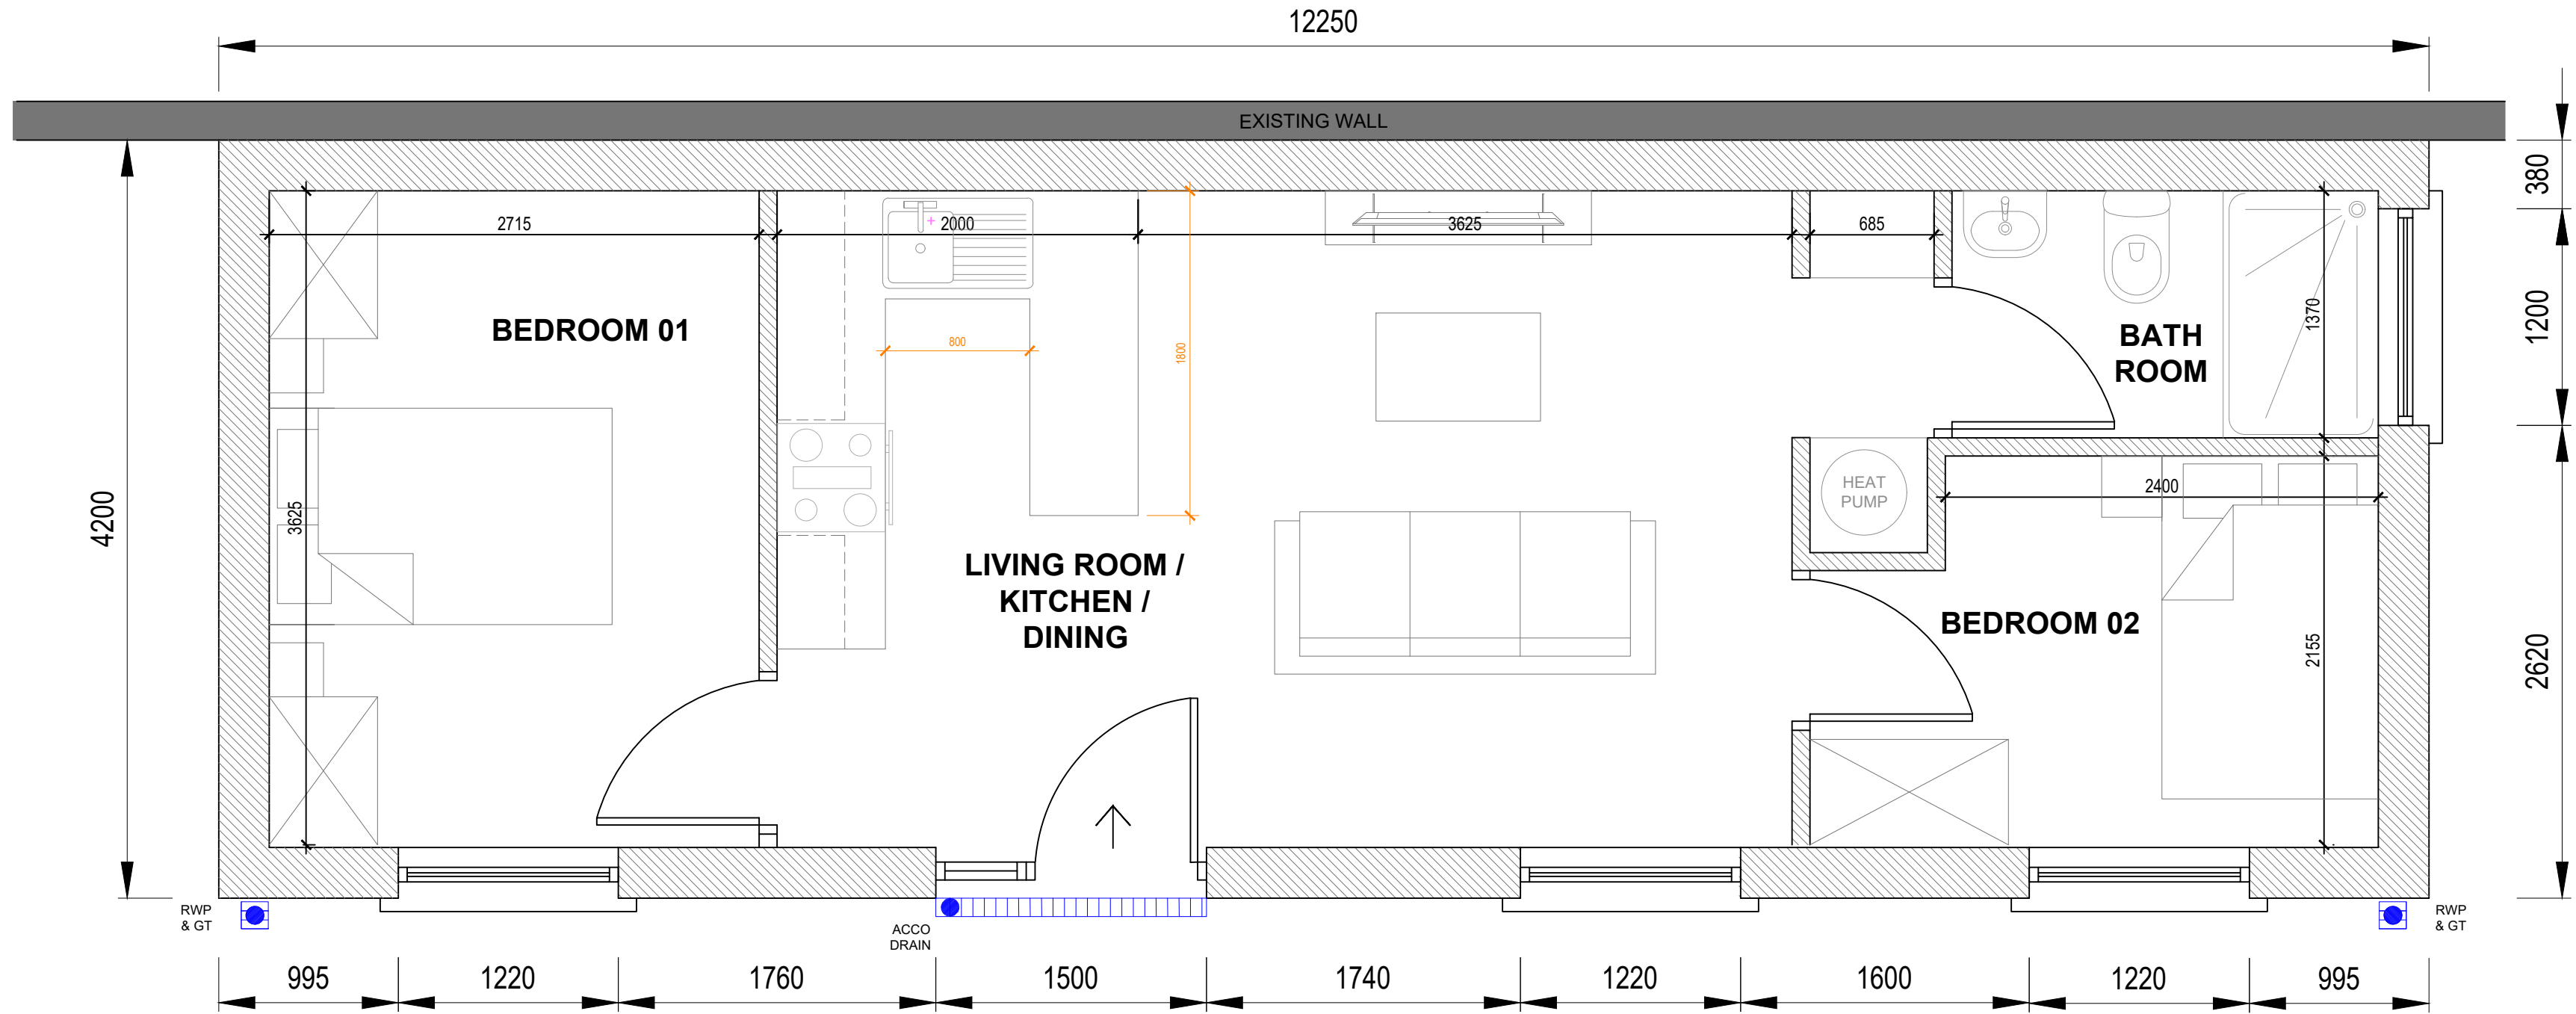

FLOOR PLAN

LEGEND

INDICATES EXISTING STRUCTURE

INDICATES PROPOSED STRUCTURE

AREA SCHEDULE		
	sq.m	sq.ft
PROPOSED FOOTPRINT	51.5	554.3
PROPOSED INTERNAL FLOOR AREA	42.5	457.4



GLEOITE HOMES LTD

gleoitehomesltd@gmail.com

090 968 0245

Rev	Date	Description	Drawn
00	03.09.25	ISSUED FOR REVIEW & COMMENT	CO
01	09.09.25	UPDATED AS AGREED	CO
02	10.09.25	EXTERNAL DIMS. INCREASED AS AGREED	CO
03	24.11.25	UPDATED AS AGREED	CO

Rev	Date	Description	Drawn
04	27.11.25	UPDATED AS AGREED	CO

Project :	1.004				
Drawing :	120001 - Proposed Floor Plan & Elevations				
Scale :	NTS				
Date :	Aug 2025	Status :	DESIGN	Drawn :	CO
				Rev :	04